

TOPOGRAPHIC PLAN

SITE AT
KURIACHIRA

TOTAL SURVEYED AREA
1 ACRE 17.175 CENT

ALL DIMENSIONS ARE IN METRE

DATE	FORMAT	SCALE
13.08.2025		

FILE NO : GL/6943/25

LOCATION :-

GPS CO-ORDINATE
N 10°30'06.4", E 76°13'29.5"

SURVEYED BY

BINOY

DRAWN BY	CHECKED BY
KAVYA	SREELAKSHMI


DISTRICT : THRISSUR
TALUK : THRISSUR
VILLAGE : CHITYARAM
SY NO : 294/PT

SURVEYED BY :-

GLOBAL

HI-TECH SURVEY

MANDY'S BUILDING
MURINGOOR-CHALAKUDY
KINFRA PARK P.O-680309
email : globalhitechsury@gmail.com
visit us : www.globalhitechsury.com
PHONE : 9446231863, 9961474484
OFFICE : 9544344700, 9447038083

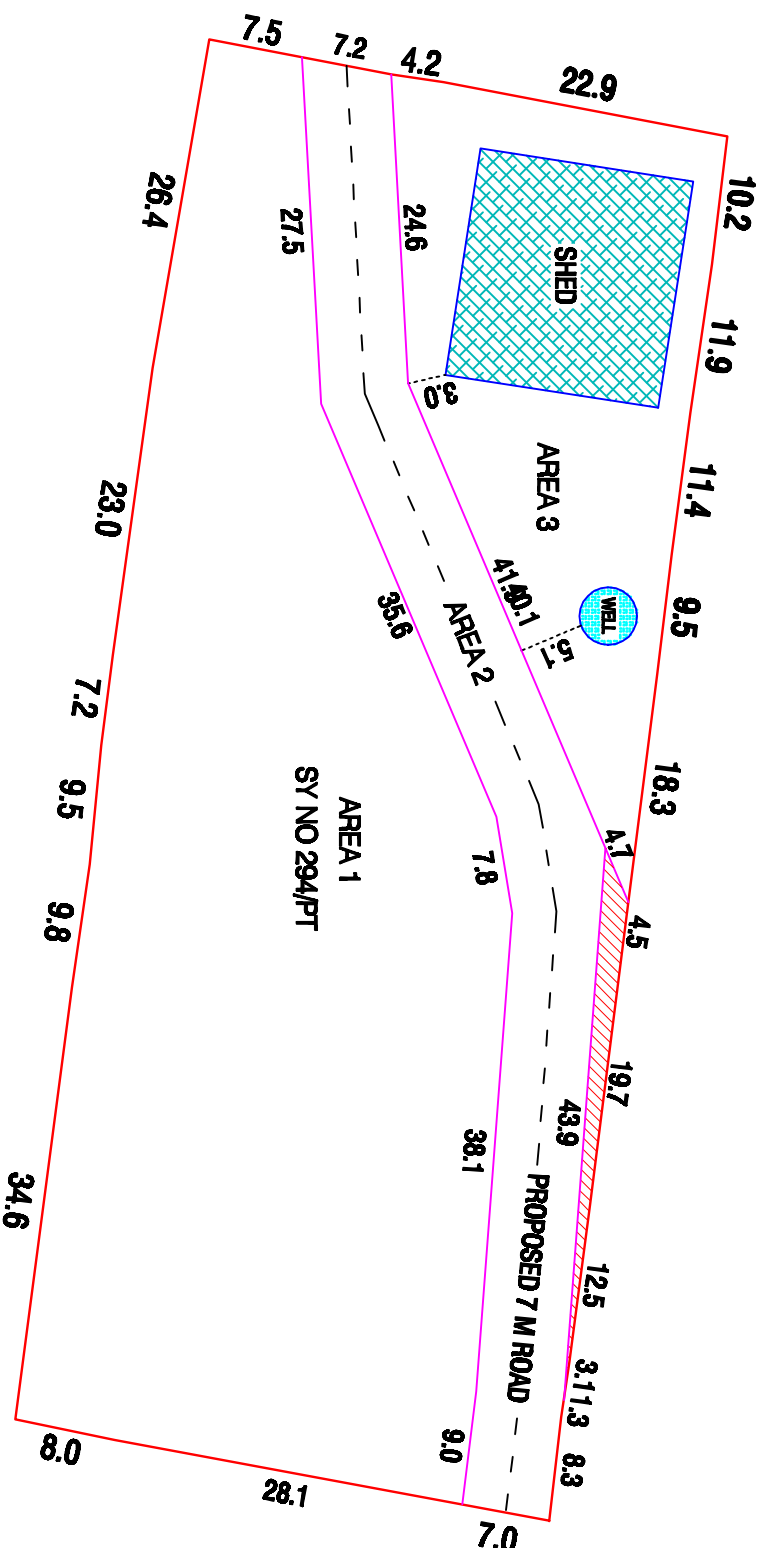

SL NO	SY NO	AREA IN CENT
1		70.325
2	294/PT	25.100
3		20.550
TOTAL		115.975



RAOD TO BUILDING AREA - 01.200 CENT